


APPENDIX 4.2.4

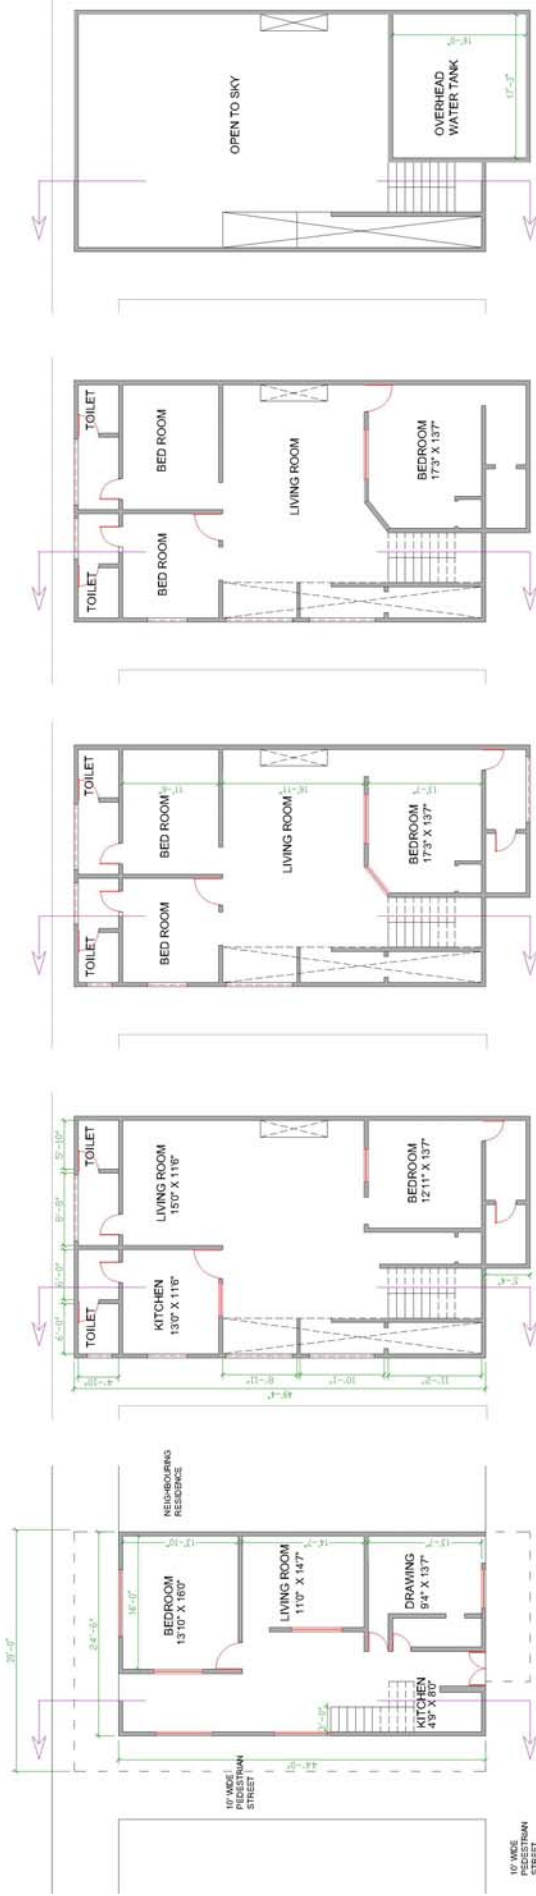

GROUND FLOOR


FIRST FLOOR

SECOND FLOOR

THIRD FLOOR

ROOF PLAN

PLANNING TYPE: ORGANIC GROWTH
 AREA OF PLOT: 120 SQ.YARDS

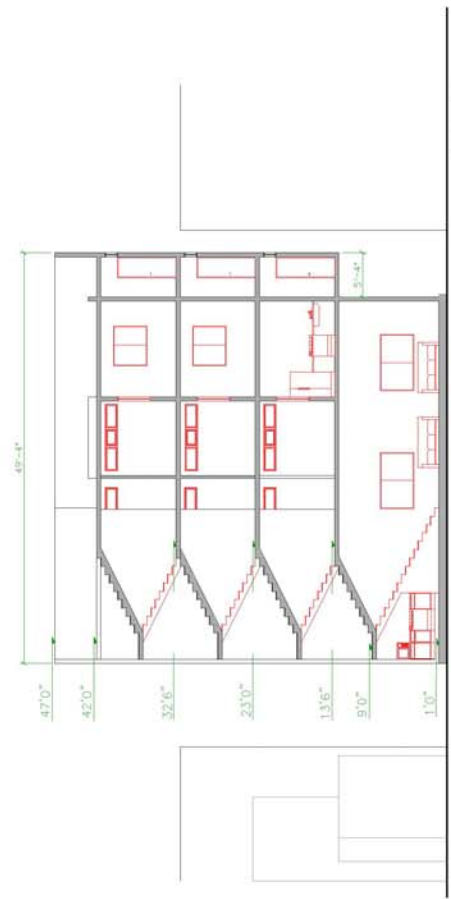

SECTION

DRAWING TITLE:	HOUSE CASE STUDY 1
DRAWING NO.:	NL - 08a
SCALE:	1/16" = 1'-0"
DATE:	NOVEMBER, 2008
CASE:	MEHRAB KHAN ESA KHAN ROAD, UC 11, NAWALANE LYARI
ORIENTATION	