



APPENDIX 4.3.4

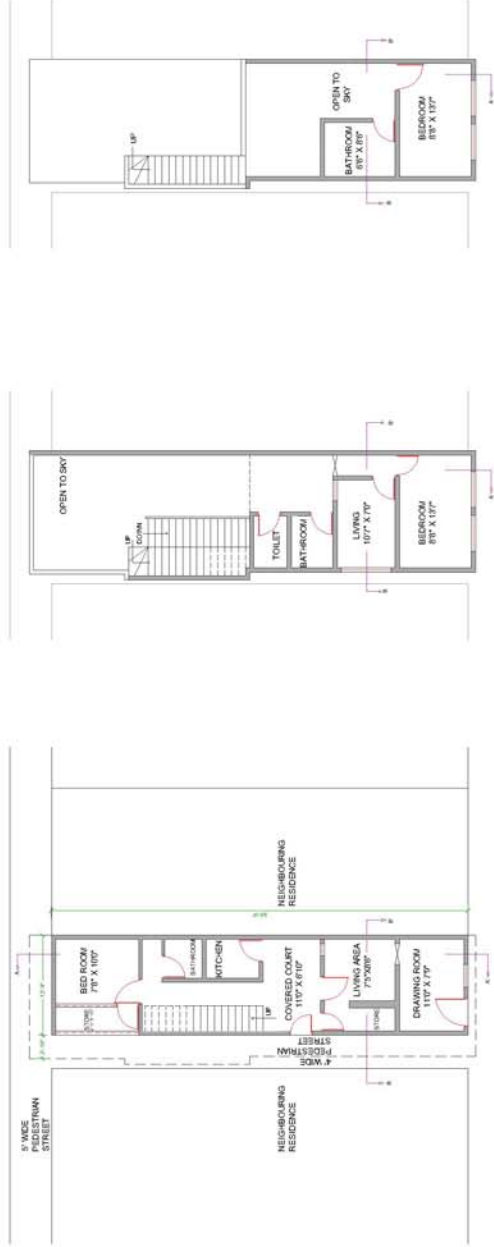


GROUND FLOOR PLAN

FIRST FLOOR PLAN

SECOND FLOOR PLAN

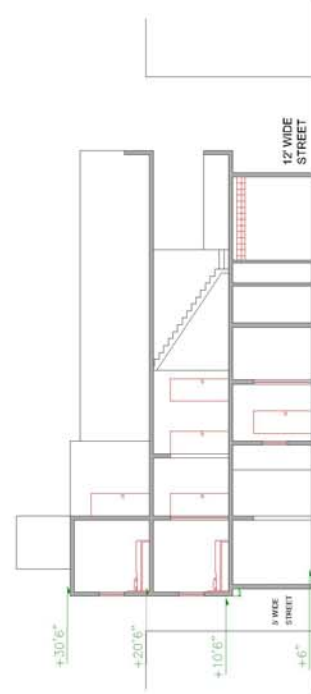

SECTION AA'

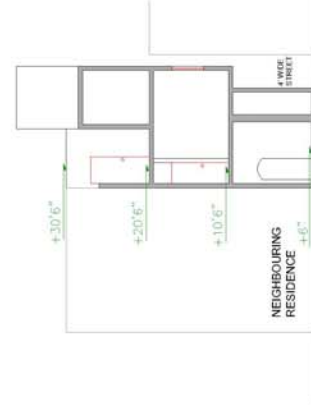

SECTION BB'


DRAWING TITLE: HOUSE CASE STUDY 01

DRAWING NO: PN - 08a

SCALE: 1/16" = 1'-0"

DATE: NOVEMBER, 2008

CASE: PAPOSH NAGAR (PN), KARACHI

 

ORIENTATION

PLANNING TYPE: ROW HOUSING -
KDA PLANNING EVOLVED BY PEOPLE
AREA OF PLOT: 66 SQ. YARDS