
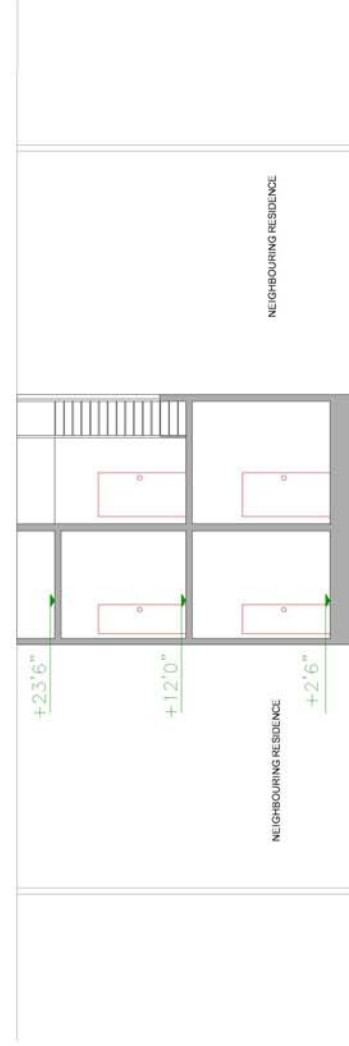
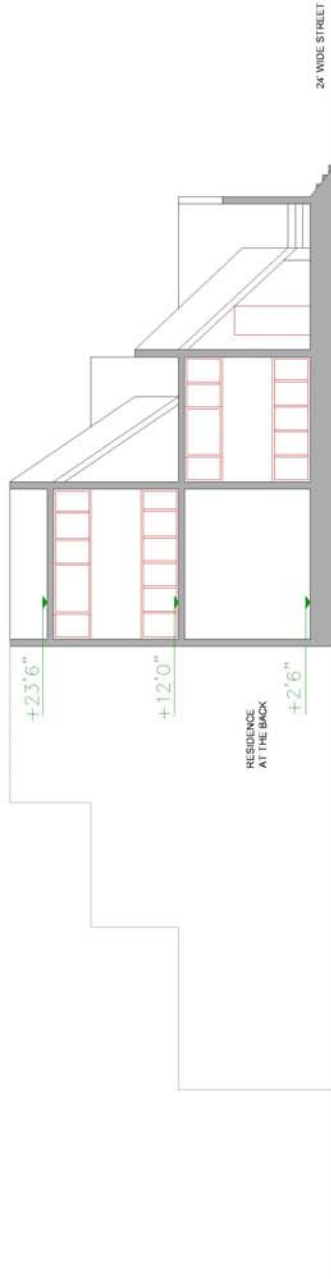


# APPENDIX 4.1.4

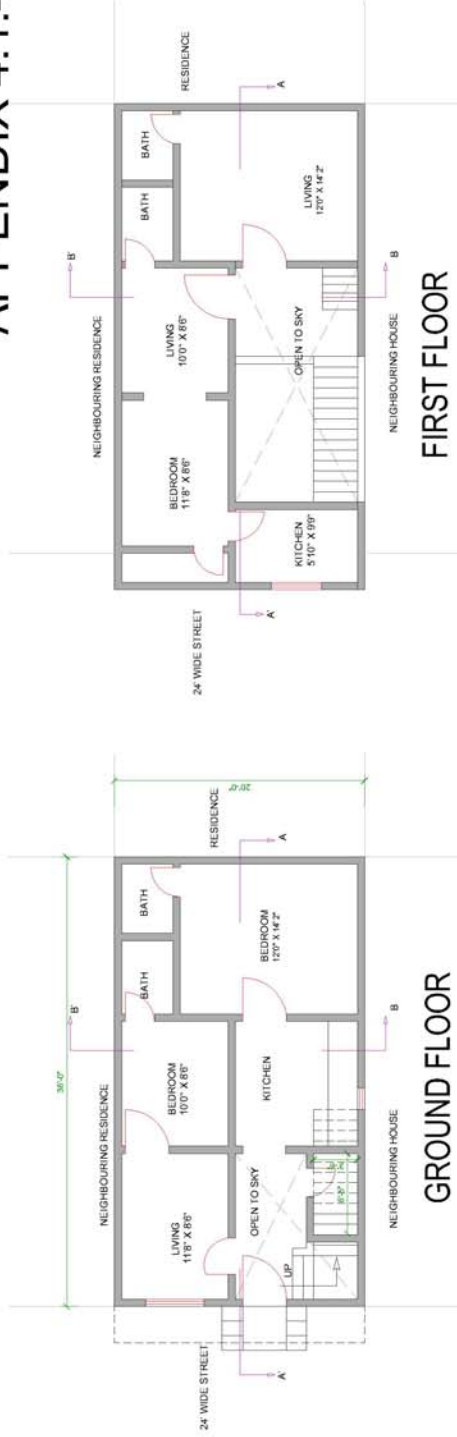


DRAWING TITLE: HOUSE NO.2 CASE STUDY

DRAWING NO: KKB - 8b

SCALE: 3/32" = 1'-0"

DATE: NOVEMBER, 2008

CASE: KHUDA KI BASTI 3, PHASE 2

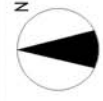

ORIENTATION

PLANNING TYPE: ROW HOUSING  
 AREA OF PLOT: 80 SQ. YARDS